
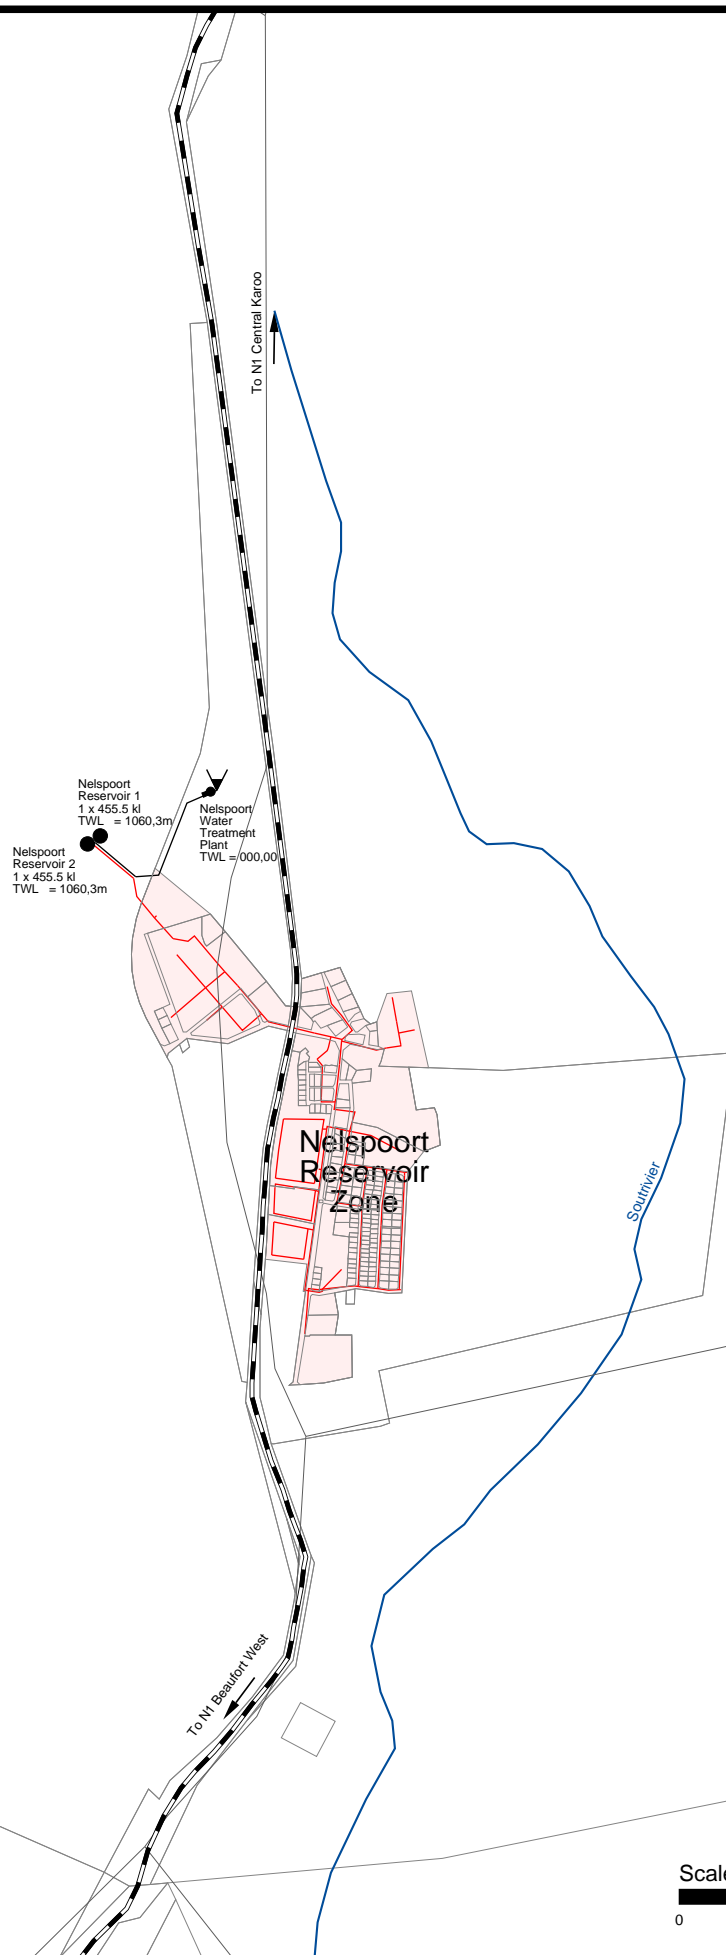


LEGEND

Pipe diameters

- Network Pipes
- Bulk supply pipeline
- Reservoirs
- ⦿ Pumping station
- ◻ Existing PRV
- ⤵ Water Treatment Plant (WTP)
- ⊗ Zone valve
- ⤴ Non-return valve
- Future Reservoir
- ⦿ Future Pumping Station
- ◻ Future PRV
- ⊗ Future Zone Valve
- ⤴ Future Non-return valve
- — — Railway line

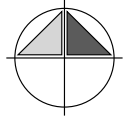

November 2008

WATER MASTER PLAN BEAUFORT WEST

CEs

Figure BWW 6.4c

Nelspoort
Future distribution zones