
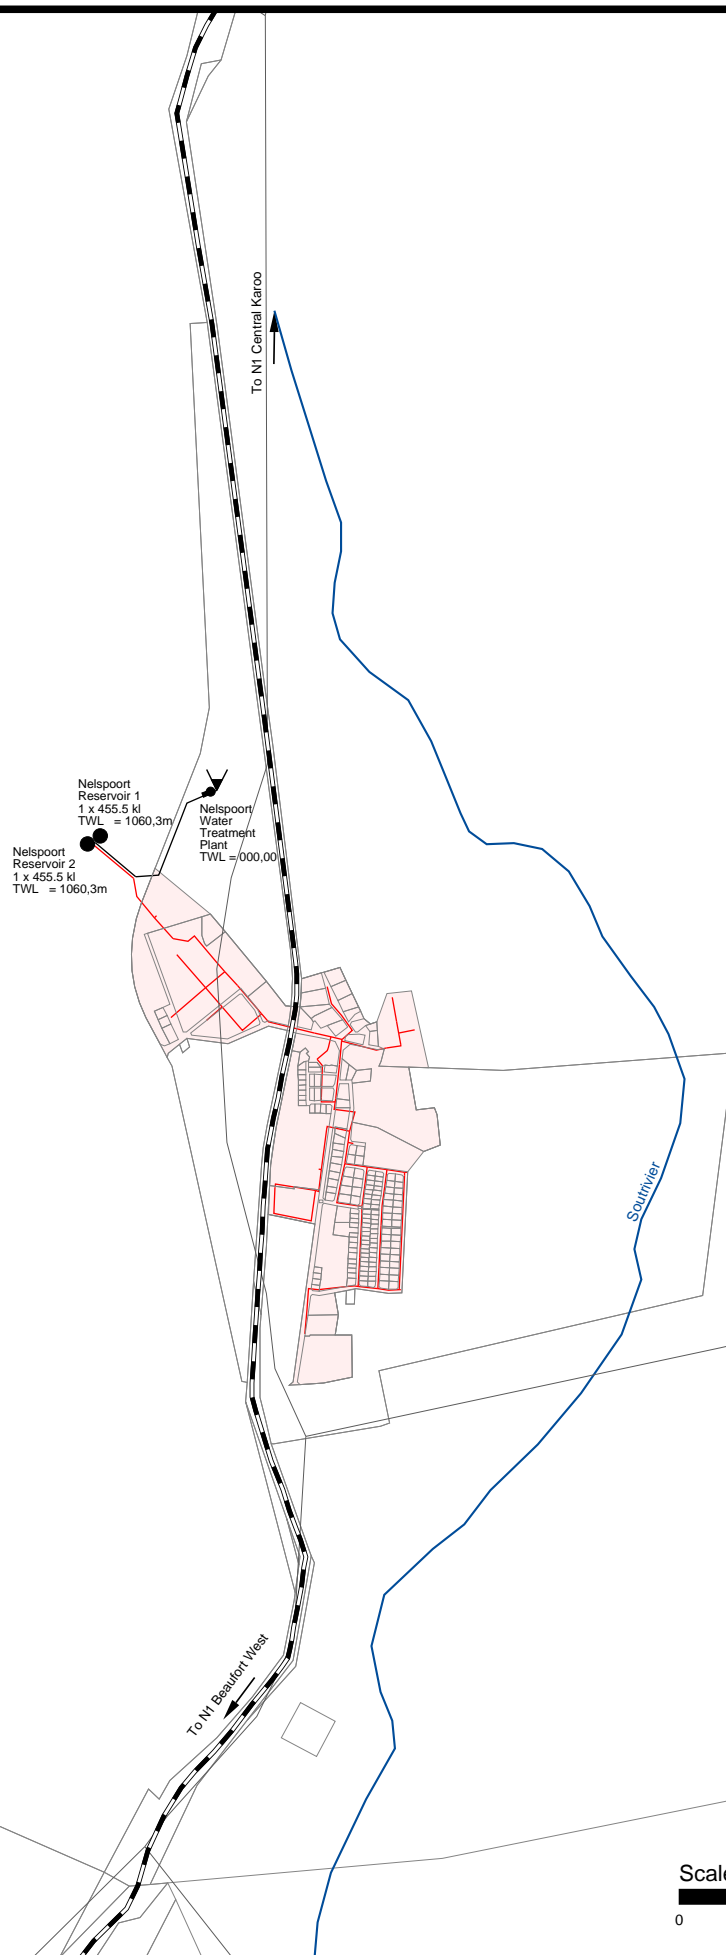


LEGEND

Pipe diameters

- Network Pipes
- Bulk supply pipeline
- Reservoirs
- ⦿ Pumping station
- ▣ Existing PRV
- ⋈ Water Treatment Plant (WTP)
- ⊗ Zone valve
- ⋈ Non-return valve
- Railway line

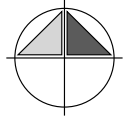

Scale 1:25000
0 225 450 675 900 meters



November 2008

WATER MASTER PLAN BEAUFORT WEST

CEs

Figure BWW 2.2c

Nelspoort
Existing distribution zones