
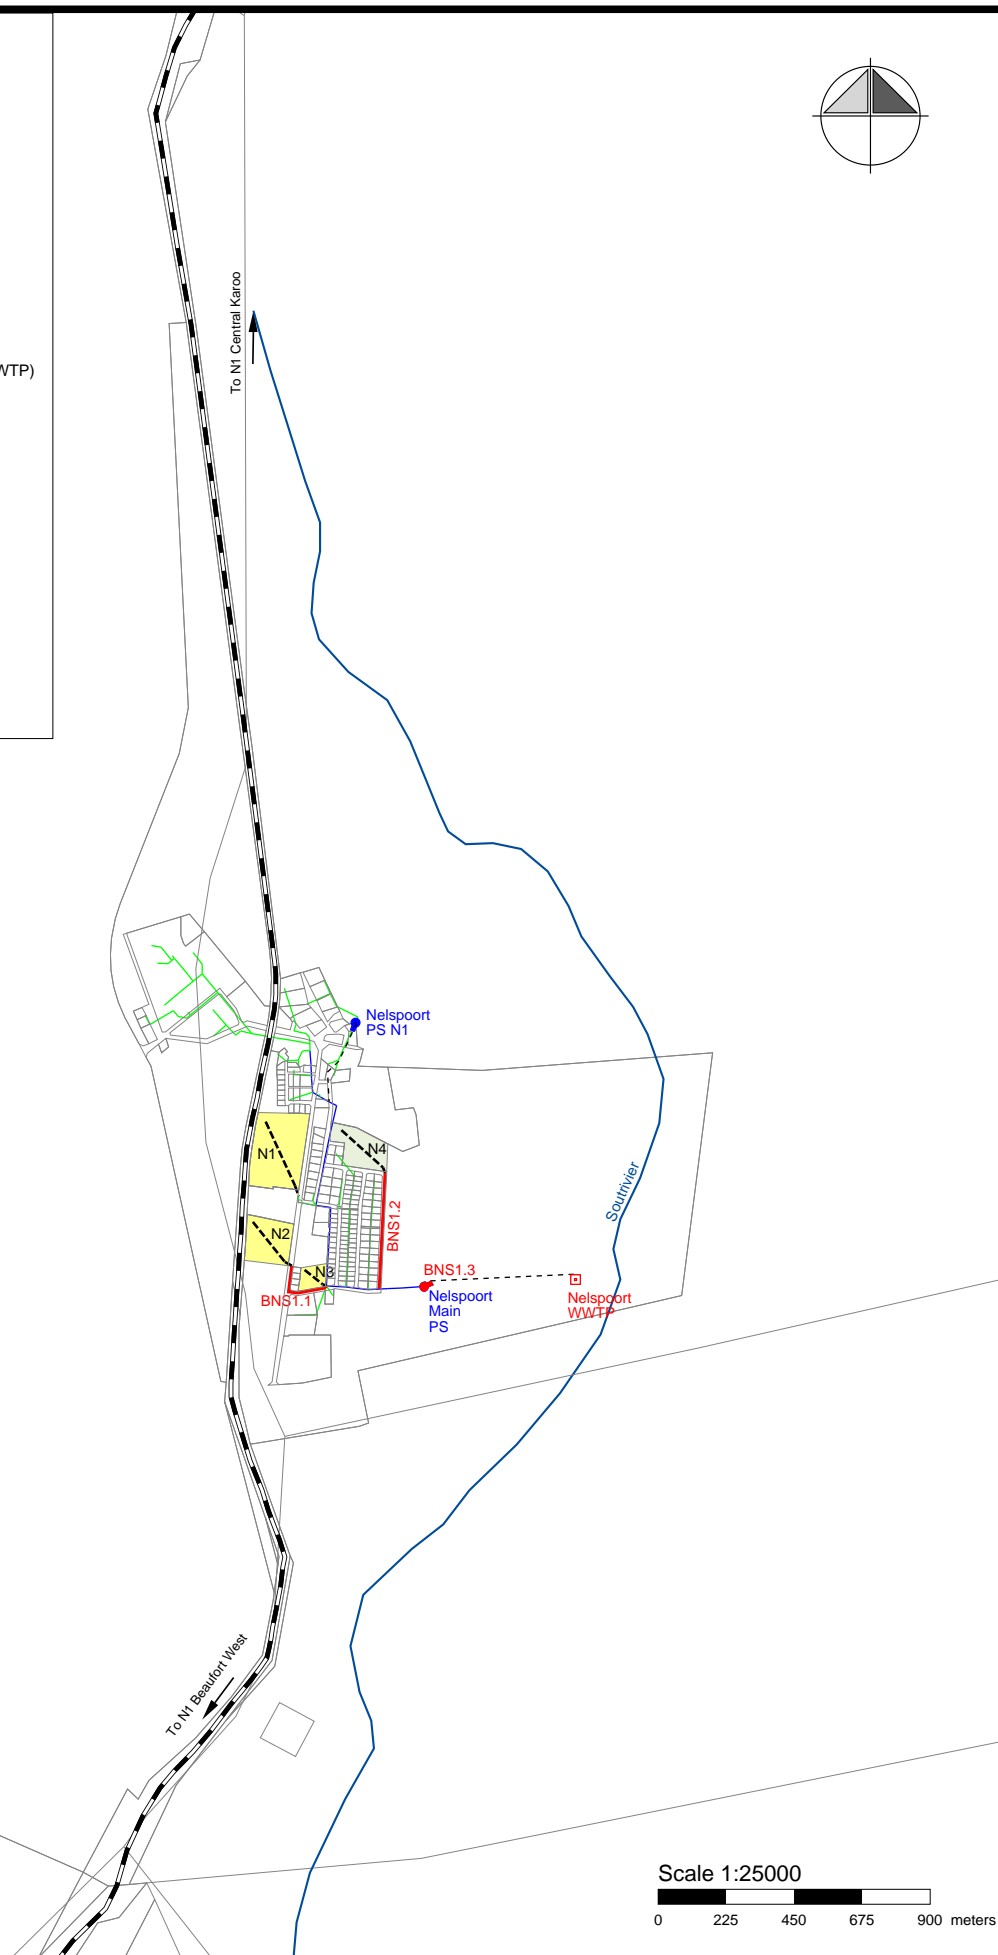


LEGEND

Pipe diameters

- Existing <= 110mm diameter pipes
- Existing > 110 <= 160mm diameter pipes
- Existing > 160 <= 225mm diameter pipes
- Existing > 225 <= 315mm diameter pipes
- Existing > 315 <= 400mm diameter pipes
- Existing > 400mm diameter pipes
- - - Existing Rising mains
- o Existing Manholes
- Existing Pumping station
- Existing Wastewater Treatment Plant (WWTP)
- Master plan item
- - - Future Rising mains
- Future Pumping station
- - - - - Future network pipes (schematic)

- Affordable housing
- Res 1000
- Res 1500
- GAP housing
- - - - - Railway line

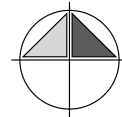

November 2008

SEWER MASTER PLAN BEAUFORT WEST

CEs

Figure BWS 6.4c

Nelspoort
Master plan