
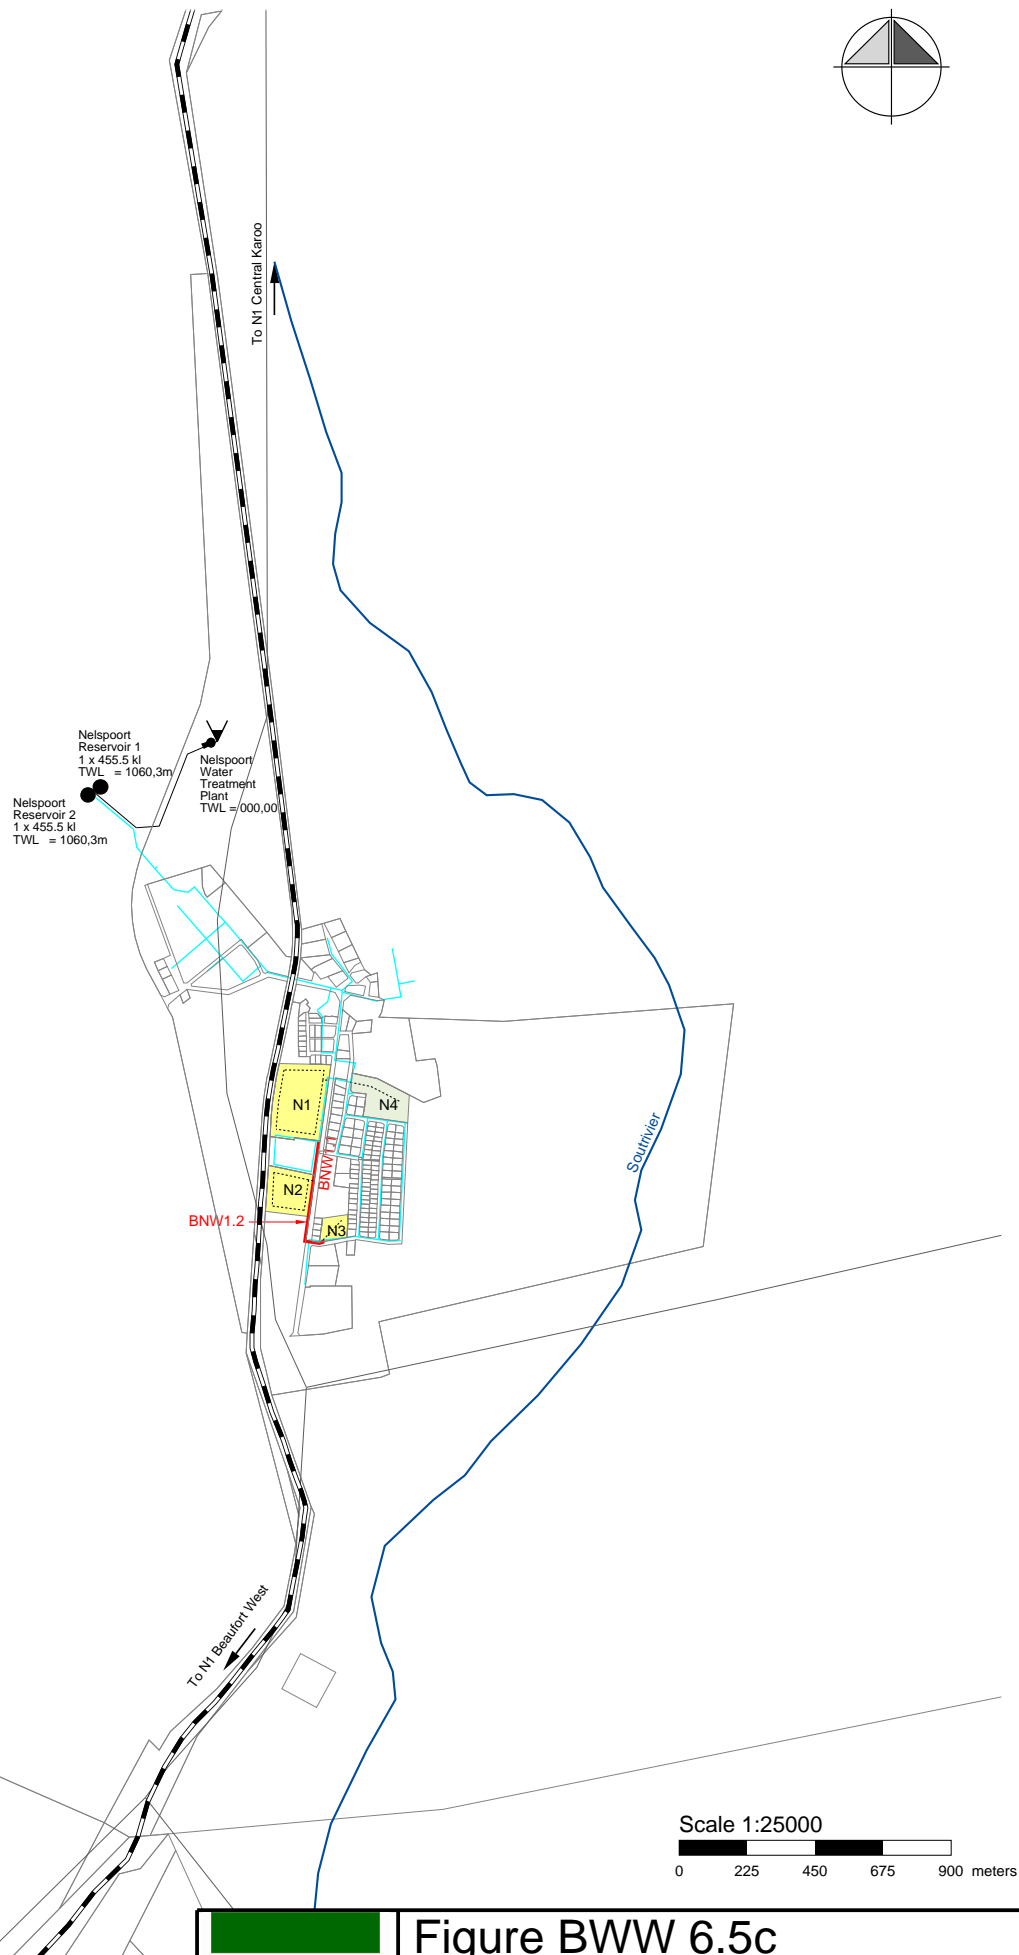


LEGEND

- Network Pipes
- Reservoirs
- ⬮ Pumping station
- ⬮ Existing PRV
- ⬮ Water Treatment Plant (WTP)
- ⬮ Zone valve
- ⬮ Non-return valve

- **BBW.B12** Master plan item
- Future network pipes
- Future Reservoir
- ⬮ Future Pumping Station
- ⬮ Future PRV
- ⬮ Future Zone Valve
- ⬮ Future Non-return valve

- Affordable housing
- Res 1000
- Res 1500
- GAP housing
- Railway line

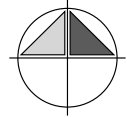

Scale 1:25000
0 225 450 675 900 meters



November 2008

WATER MASTER PLAN BEAUFORT WEST

CEs

Figure BWW 6.5c

Nelspoort
Master plan