


CARISSA WIND ENERGY FACILITY

3

SITE PLAN : OVERVIEW

MAP No.

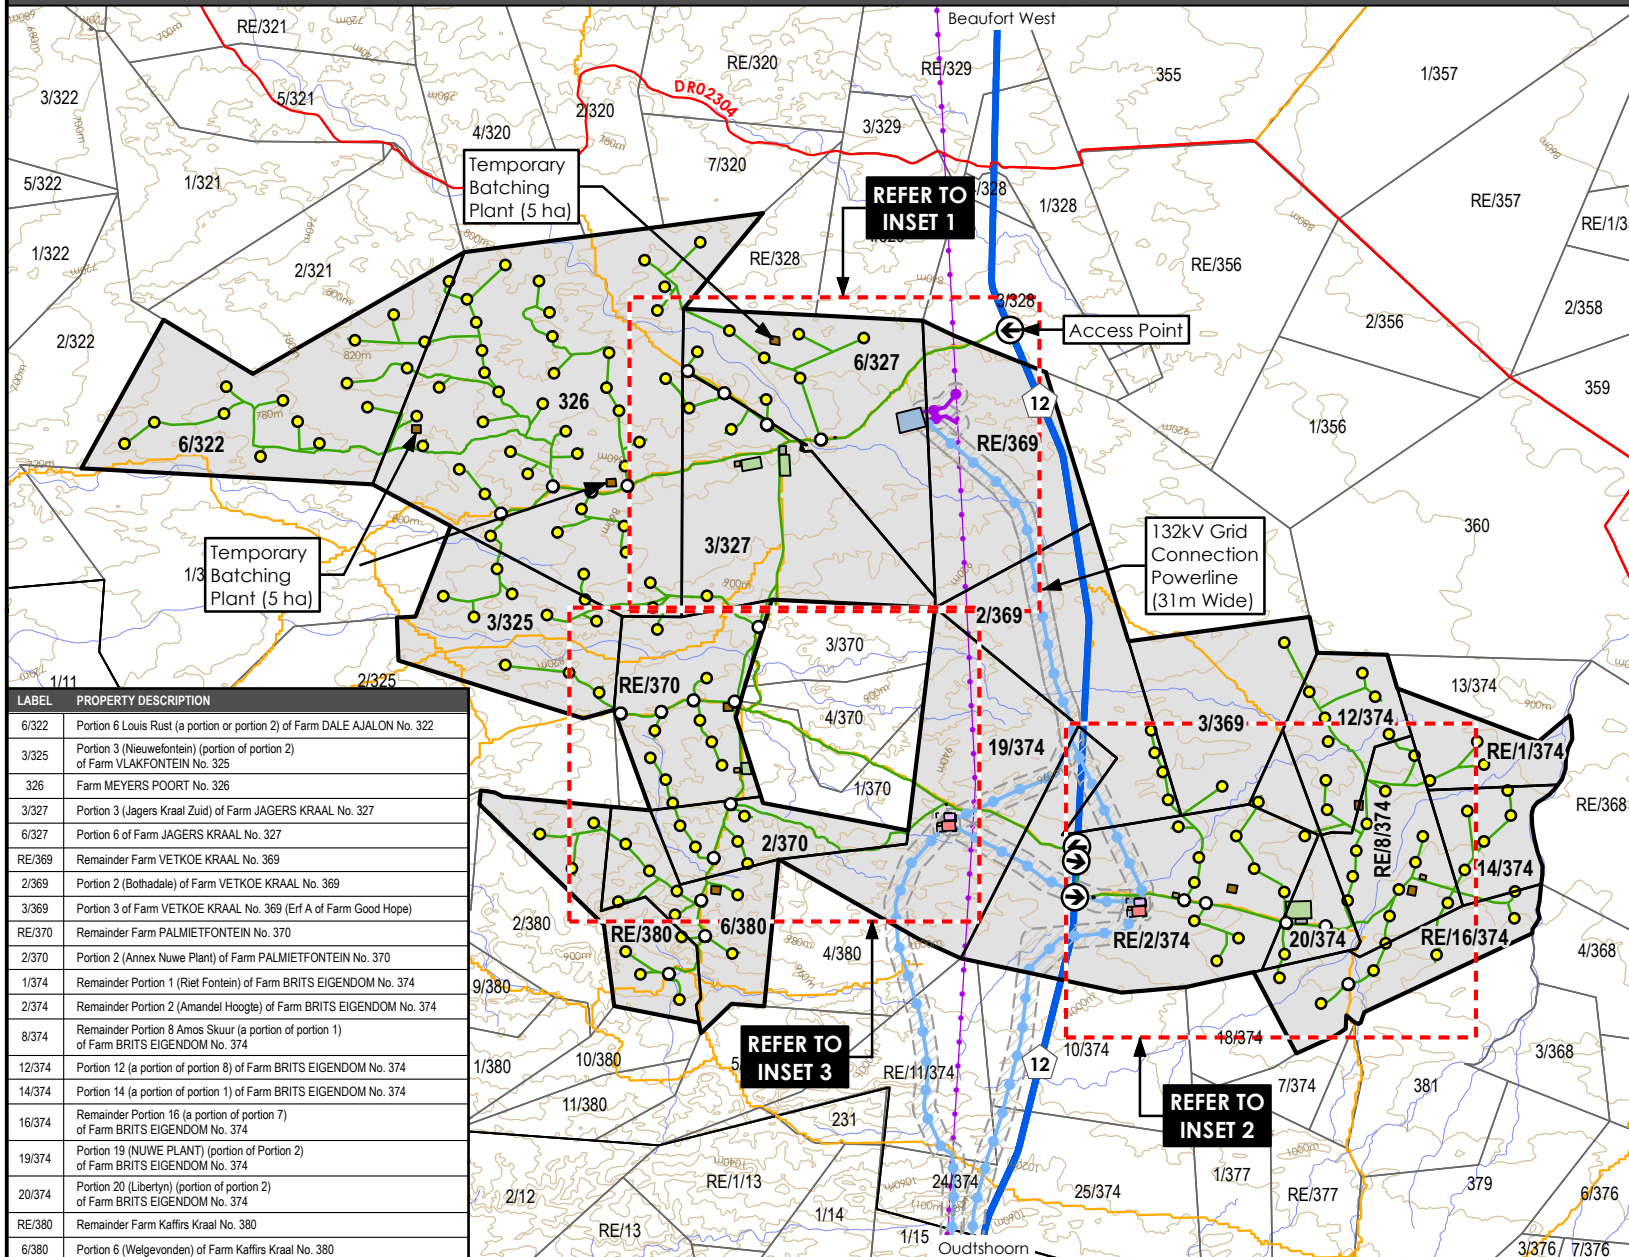

LABEL	PROPERTY DESCRIPTION
6/322	Portion 6 Louis Rust (a portion or portion 2) of Farm DALE AJALON No. 322
3/325	Portion 3 (Nieuwefontein) (portion of portion 2) of Farm VLAKFONTEIN No. 325
326	Farm MEYERS POORT No. 326
3/327	Portion 3 (Jagers Kraal Zuid) of Farm JAGERS KRAAL No. 327
6/327	Portion 6 of Farm JAGERS KRAAL No. 327
RE/369	Remainder Farm VETKOE KRAAL No. 369
2/369	Portion 2 (Bothadale) of Farm VETKOE KRAAL No. 369
3/369	Portion 3 of Farm VETKOE KRAAL No. 369 (Erf A of Farm Good Hope)
RE/370	Remainder Farm PALMIETFONTEIN No. 370
2/370	Portion 2 (Annex Nuwe Plant) of Farm PALMIETFONTEIN No. 370
1/374	Remainder Portion 1 (Riet Fontein) of Farm BRITS EIGENDOM No. 374
2/374	Remainder Portion 2 (Amandel Hoogte) of Farm BRITS EIGENDOM No. 374
8/374	Remainder Portion 8 Amos Skuur (a portion of portion 1) of Farm BRITS EIGENDOM No. 374
12/374	Portion 12 (a portion of portion 8) of Farm BRITS EIGENDOM No. 374
14/374	Portion 14 (a portion of portion 1) of Farm BRITS EIGENDOM No. 374
16/374	Remainder Portion 16 (a portion of portion 7) of Farm BRITS EIGENDOM No. 374
19/374	Portion 19 (NIJWE PLANT) (portion of Portion 2) of Farm BRITS EIGENDOM No. 374
20/374	Portion 20 (Libertyn) (portion of portion 2) of Farm BRITS EIGENDOM No. 374
RE/380	Remainder Farm Kaffirs Kraal No. 380
6/380	Portion 6 (Welgevonden) of Farm Kaffirs Kraal No. 380

BEAUFORT WEST LOCAL MUNICIPALITY BY-LAW ON MUNICIPAL LAND USE PLANNING FOR BEAUFORT WEST LM (2019)

Consent Use (Section 15(2)(o))

- Wind Turbine Footprints (154)
- Substation Complex (East) : 25 ha footprint including:**
 - On-site Substations, including Eskom Switching Station (9 ha)
 - Battery Energy Storage Systems (5 ha)
 - Operation & Maintenance Areas (1 ha)
- Substation Complex (West) : 25 ha footprint including:**
 - On-site Substations, including Eskom Switching Station (9 ha)
 - Battery Energy Storage Systems (5 ha)
 - Operation & Maintenance Areas (1 ha)
- Material Handling Areas (4 x 2 ha)
- Temporary Batching Plants (8 x 5 ha)
- Temporary Laydown Areas (4 Sites, Total 67 ha)
- Temporary Construction Site Camps (2 x 4 ha)
- Access Control Security Buildings (3 x 1 ha)

Access Road, Powerline Servitudes and Substation Areas (Exempt ITO Section 24(1)(f))

- Eskom Substation Servitude Area (1 x 36 ha)
- Eskom Switching Station Servitude Areas (within 9 ha footprint x 2)
- 132kV Grid Connection Powerline Options (31m Wide)
- 400kV Loop-In-Loop-Out (55m Wide)
- Access and Internal Road Servitudes (12m)

Other

- National Road
- District Road
- Minor Roads
- Eskom Powerline
- 20m Contours
- Drainage Line

General Note: Positions, alignment and areas on the SDP are approximate and subject to final survey.

Date: **2025-01**
Map Reference: **1896E-SDP**



Urban Dynamics makes no warranty of any kind, expressed or implied, with regard to the data and shall not be held liable in any event for any incidental or consequential damages in connection with or arising out of the use of this data. The data remains the sole property of the client and may only be used for the purposes of a project with the prior written approval of the client.

**COPYRIGHT
RESERVED**

URBAN DYNAMICS
TOWN & REGIONAL PLANNERS
Tel: 041 374 3980 Email: info@udec.co.za