


KARIEGA 4 WIND ENERGY FACILITY

Remainder Farm KLIPSTAVEL No. 72, Portion 4 (MALGAS DOORNS) of Farm KLIPSTAVEL No. 72, Remainder Farm KLIPDRIFT No. 73, Remainder Farm KEUNA No. 74, Portion 1 (KALK GAT) of Farm KEUNA No. 74, Portion 2 (HARPERVILLE) of Farm KEUNA No. 74, Portion 3 (UITKOMST) of Farm KEUNA No. 74, Remainder Farm TAFELKOP No. 75, Portion 1 of Farm TAFELKOP No. 75, Farm PRETORIUS KUIL No. 89, Remainder Farm BEEN KRAAL No. 90 & Remainder Farm SARELS RIVIER No. 141

4

CROSS BOUNDARY OPERATION

MAP No.

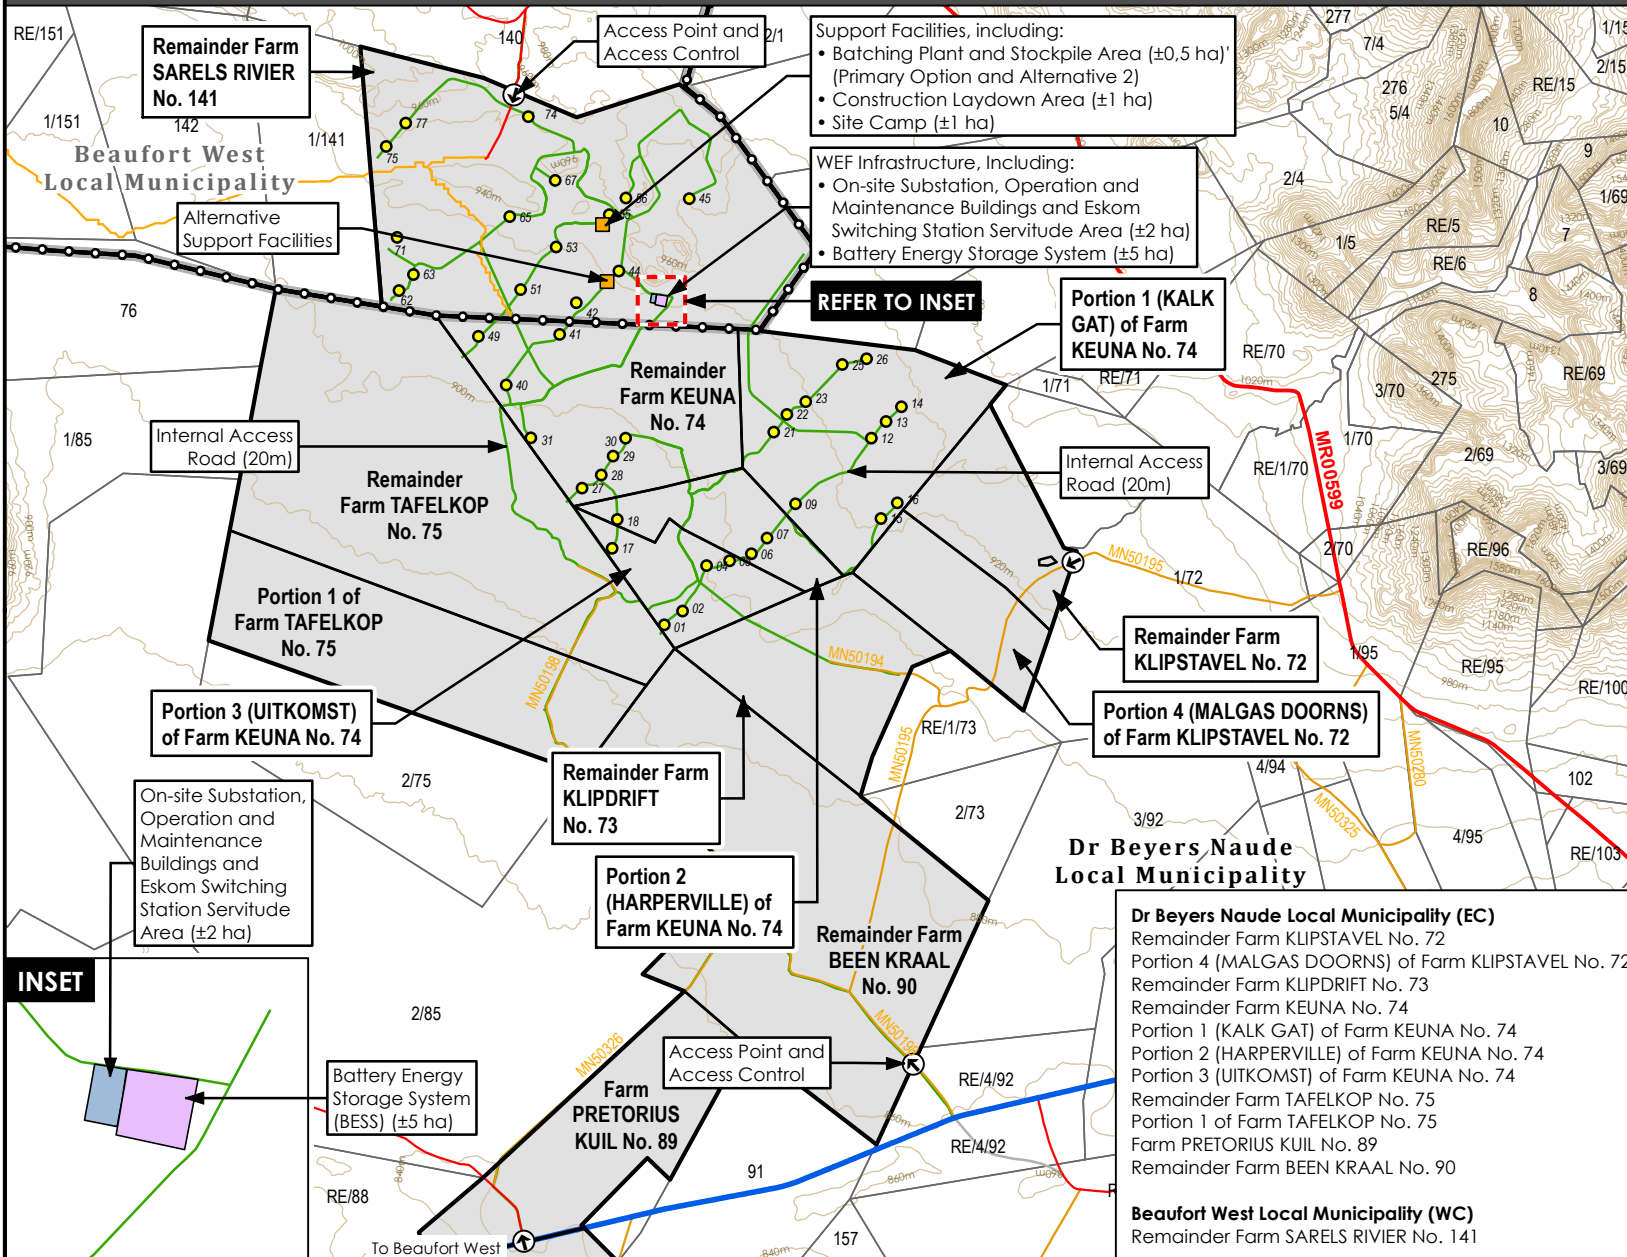

DR BEYERS NAUDE LOCAL MUNICIPALITY (EC) AND BEAUFORT WEST LOCAL MUNICIPALITY (WC)

- 42 Wind Turbine Footprints
- On-site Substation, Operation and Maintenance Buildings and Eskom Switching Station Servitude Area (±2 ha)
- Battery Energy Storage System (BESS) (±5 ha)
- Support Facilities, including:
 - Batching Plant and Stockpile Area (±0,5 ha)
 - Construction Laydown Area (±1 ha)
 - Site Camp (±1 ha)
 - Alternative Sites (Subject to EA)

- Eskom Switching Station Servitude Area (±1 ha within a ±2 ha Area)
- Internal Access Roads and Powerline Servitudes (20m)

Long term leases will be registered over the full extent of the farms.

Other

- National Road
- Main Road
- District Road
- Minor Road
- 20m Contours
- Access and Access Control

Notes:

Positions, alignment and areas on the SDP are approximate and subject to final survey.

Date:

2026-01

Map Reference:

1927E-K4-CBO-2



Urban Dynamics makes no warranty of any kind, expressed or implied, with regard to the data and shall not be held liable in any event for any incidental or consequential damages in connection with or arising out of the use of this data. The data remains the sole property of the client and may only be used for the purposes of a project with the prior written approval of the client.

**COPYRIGHT
RESERVED**



URBAN DYNAMICS
TOWN & REGIONAL PLANNERS

Tel: 041 374 3980 Email: info@udec.co.za