


KARIEGA 4 WIND ENERGY FACILITY

THE REMAINDER OF THE FARM SARELS RIVIER No. 141


3

SITE PLAN : BEAUFORT WEST LOCAL MUNICIPALITY

MAP No.

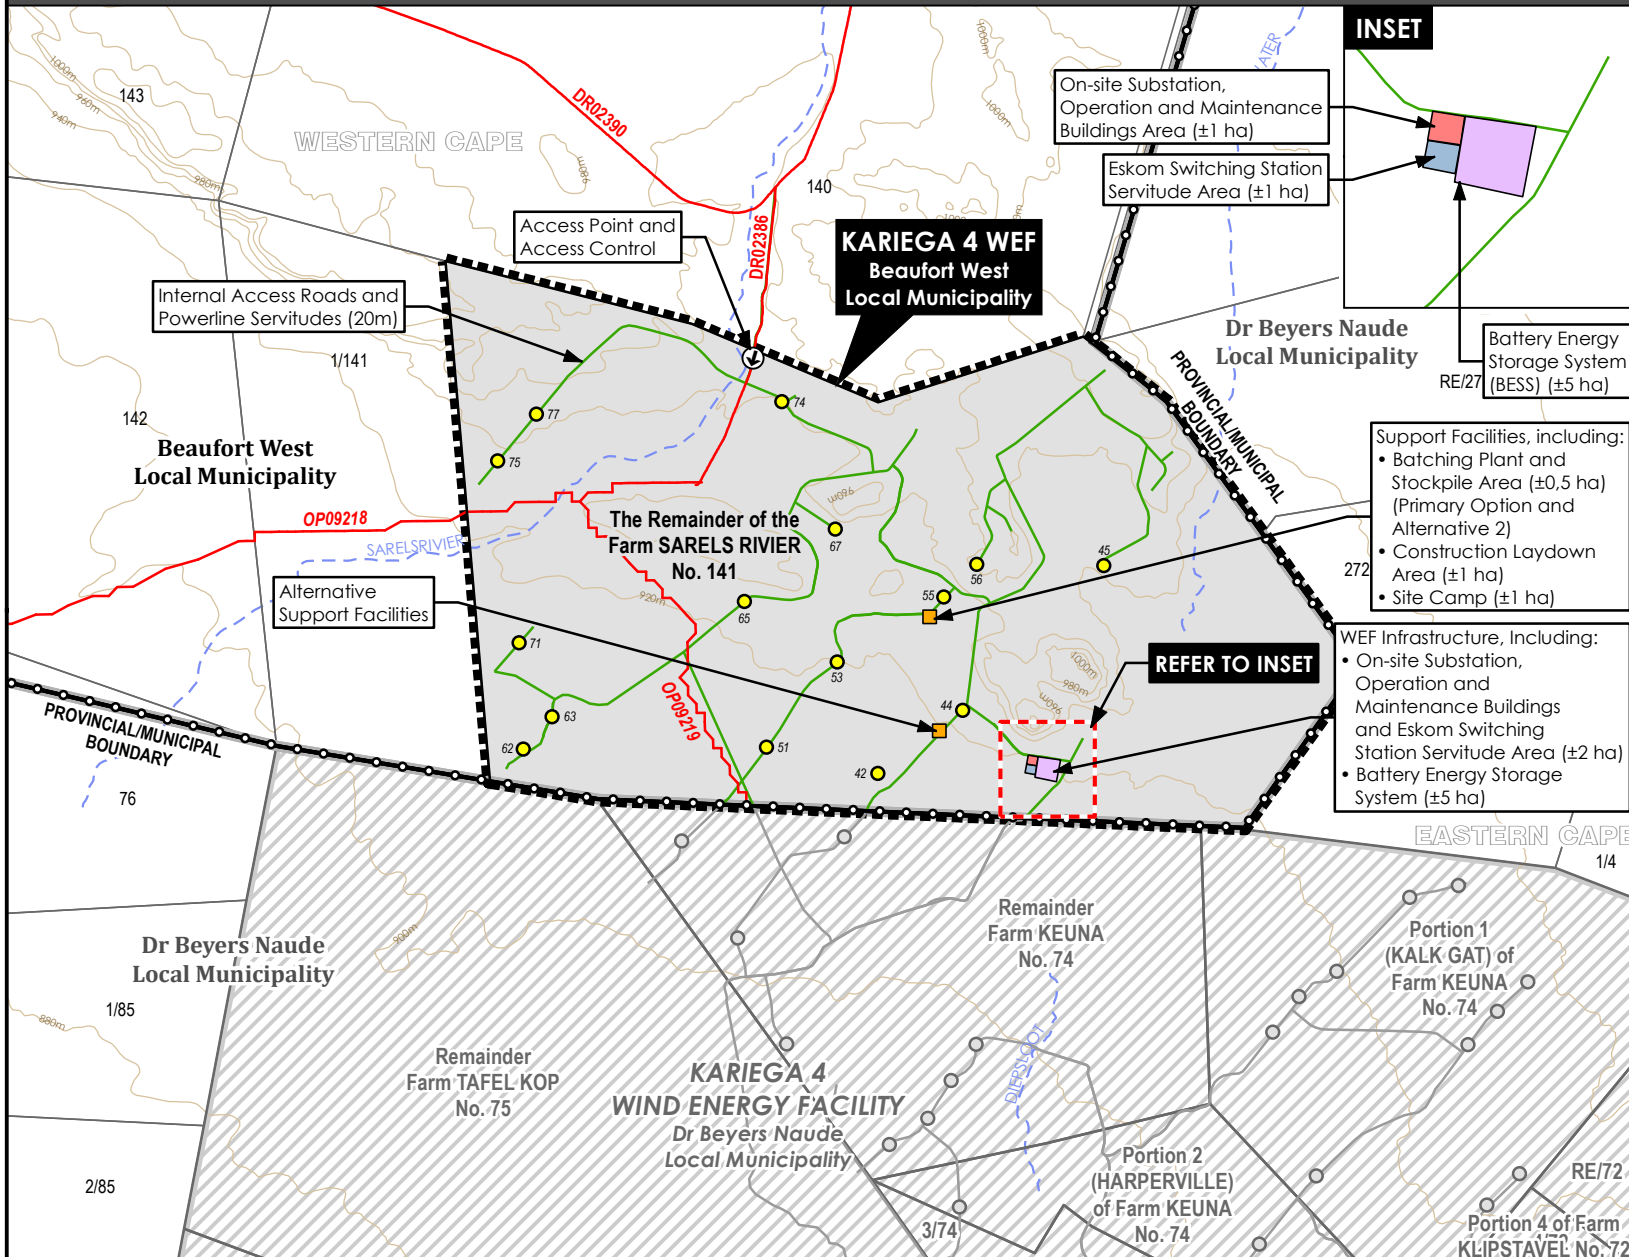

INSET

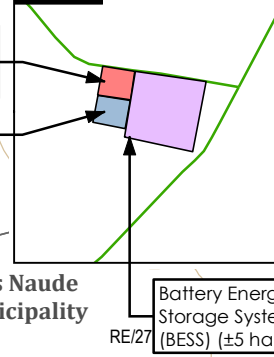

BEAUFORT WEST LOCAL MUNICIPALITY BY-LAW ON MUNICIPAL LAND USE PLANNING FOR BEAUFORT WEST LM (2019)

Consent Use: Renewable Energy Structure (Section 15(2)(o))

- 15 Wind Turbine Footprints
- On-site Substation, Operation and Maintenance Buildings Area (± 1 ha)
- Eskom Switching Station Servitude Area (± 1 ha)
- Battery Energy Storage System (BESS) (± 5 ha)
- Support Facilities, including:
 - Batching Plant and Stockpile Area ($\pm 0,5$ ha)
 - Construction Laydown Area (± 1 ha)
 - Site Camp (± 1 ha)
 - Alternative Support Facilities (Subject to EA)

Servitudes (Exempt ITO Section 24(1)(f))

- Eskom Switching Station Servitude Area (± 1 ha)
- Internal Access Roads and Powerline Servitudes (20m)

Registration of Long Term Leases

- Long Term Lease Area (4120.0562 ha)
- Long term leases will be registered over the full extent of the farms.**

Other

- Proclaimed Road
- 20m Contours
- Drainage Line
- ⬆ Access and Access Control

Notes:

Positions, alignment and areas on the SDP are approximate and subject to final survey.

Date:

2026-06

Map Reference:

1927E-K4W-SDP-3



Urban Dynamics makes no warranty of any kind, expressed or implied, with regard to the data and shall not be held liable in any event for any incidental or consequential damages in connection with or arising out of the use of this data. The data remains the sole property of the client and may only be used for the purposes of a project with the prior written approval of the client.

**COPYRIGHT
RESERVED**



URBAN DYNAMICS
TOWN & REGIONAL PLANNERS
Tel: 041 374 3980 Email: info@udec.co.za